

3051


PLAN OF DISTRICT LOT 77
GROUP I. NEW WESTMINSTER DISTRICT
As re-surveyed under the Special Surveys Act of 1899.
and amendments.

Deposited in the Land Registry
Office at New Westminster B.C.
6th September 1918

Scale 200 feet = 1 inch

T. O. TOWNLEY
District Registrar.

Date of filing with Provincial
Secretary 11th January 1915

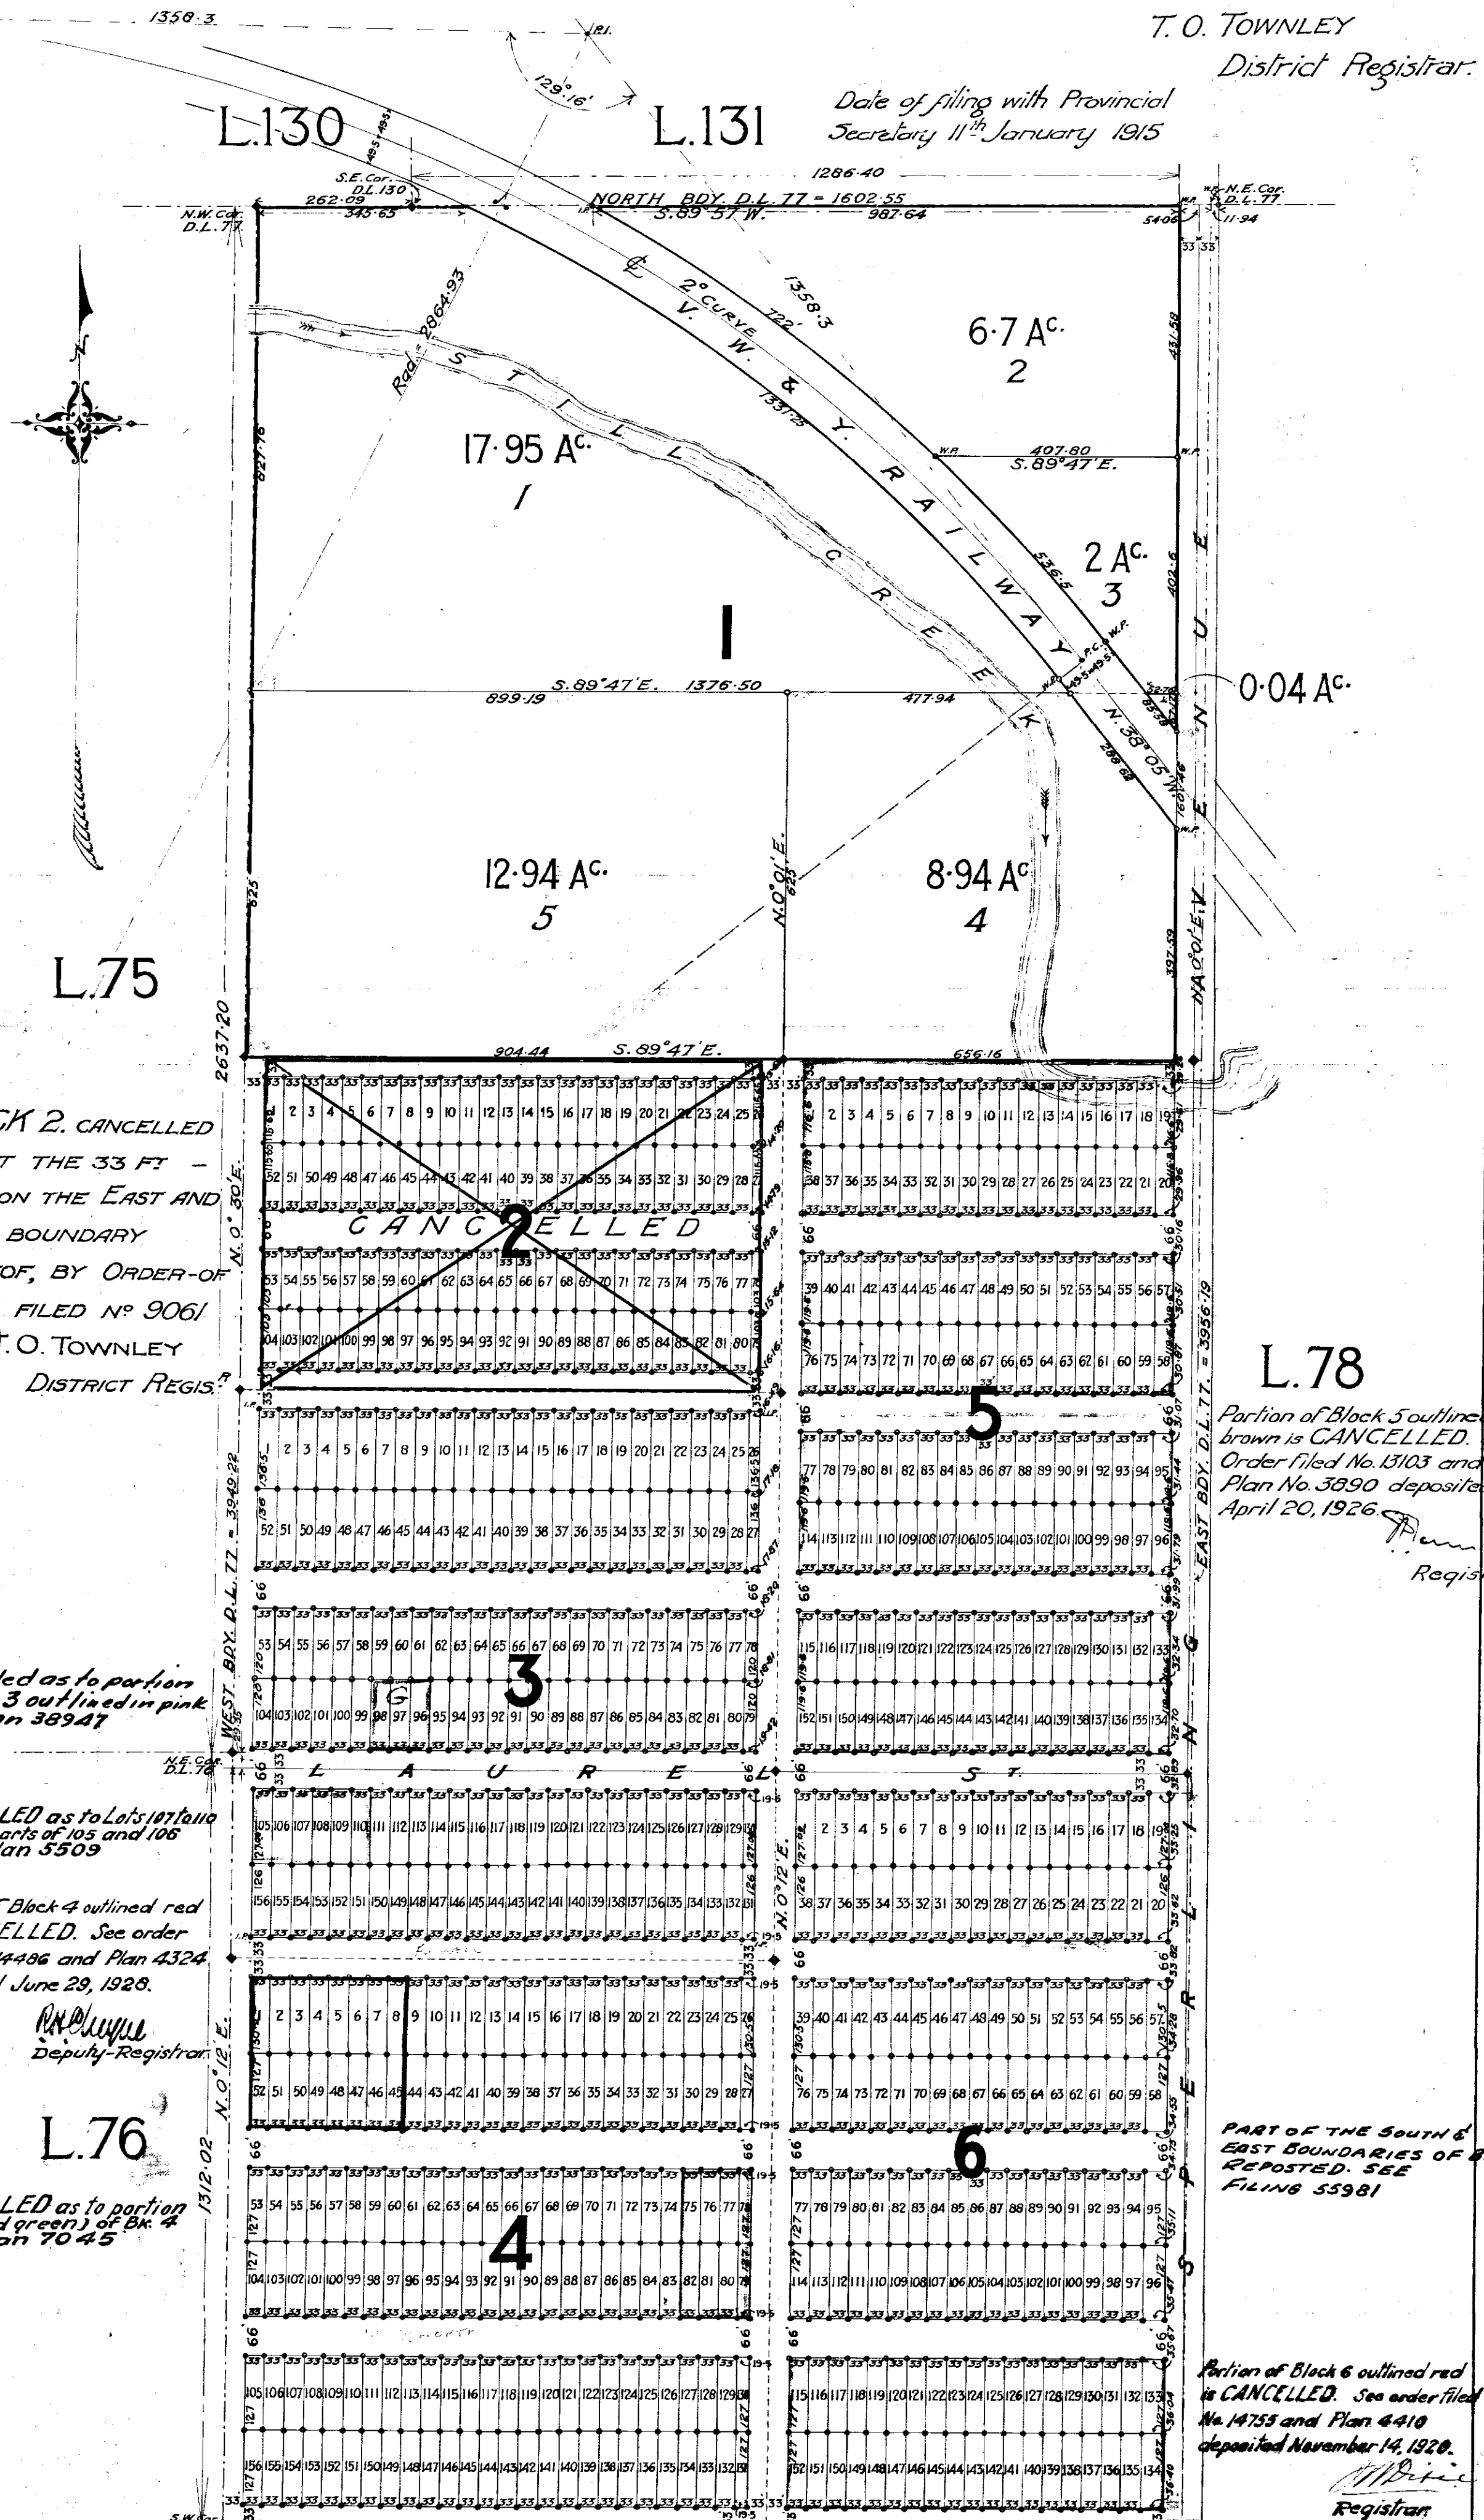

BLOCK 2. CANCELLED
EXCEPT THE 33 FT -
ROAD ON THE EAST AND
WEST BOUNDARY
THEREOF, BY ORDER OF
COURT FILED NO 906/
T. O. TOWNLEY
DISTRICT REGISTRAR

Amended as to portion
of BIK. 3 outlined in pink
See Plan 38947

CANCELLED as to Lots 107, 108, 109
inc. and parts of 105 and 106
See plan 3509
Portion of Block 4 outlined red
is CANCELLED. See order
filed No. 14486 and Plan 4324
deposited June 29, 1928.
R. M. Dwyer
Deputy-Registrar

L.76
CANCELLED as to portion
(outlined green) of Bk. 4
See plan 7045

L.78
Portion of Block 5 outlined
brown is CANCELLED. See
Order filed No. 13103 and
Plan No. 3890 deposited
April 20, 1926.
Registrar

PART OF THE SOUTH &
EAST BOUNDARIES OF BK. 6
REPOSTED. SEE
FILING 55981

Portion of Block 6 outlined red
is CANCELLED. See order filed
No. 14755 and Plan 4410
deposited November 14, 1928.
Registrar

I, J. S. M. Diarmid of the City of Vancouver, a British Columbia
Land Surveyor make oath and say that I was present at and
did personally superintend the survey represented by this plan
and that the survey and plan are correct.
Sworn before me this 14th day of July 1918.
R. M. Dwyer
A. Notary public in and for B.C.

(Iron posts shown thus •
Wood posts shown thus ◦
Special Survey Monument ♦
District Lot Boundary - - - - -

Cleveland & Cameron,
Engineers & Surveyors,
Vancouver, B.C.